
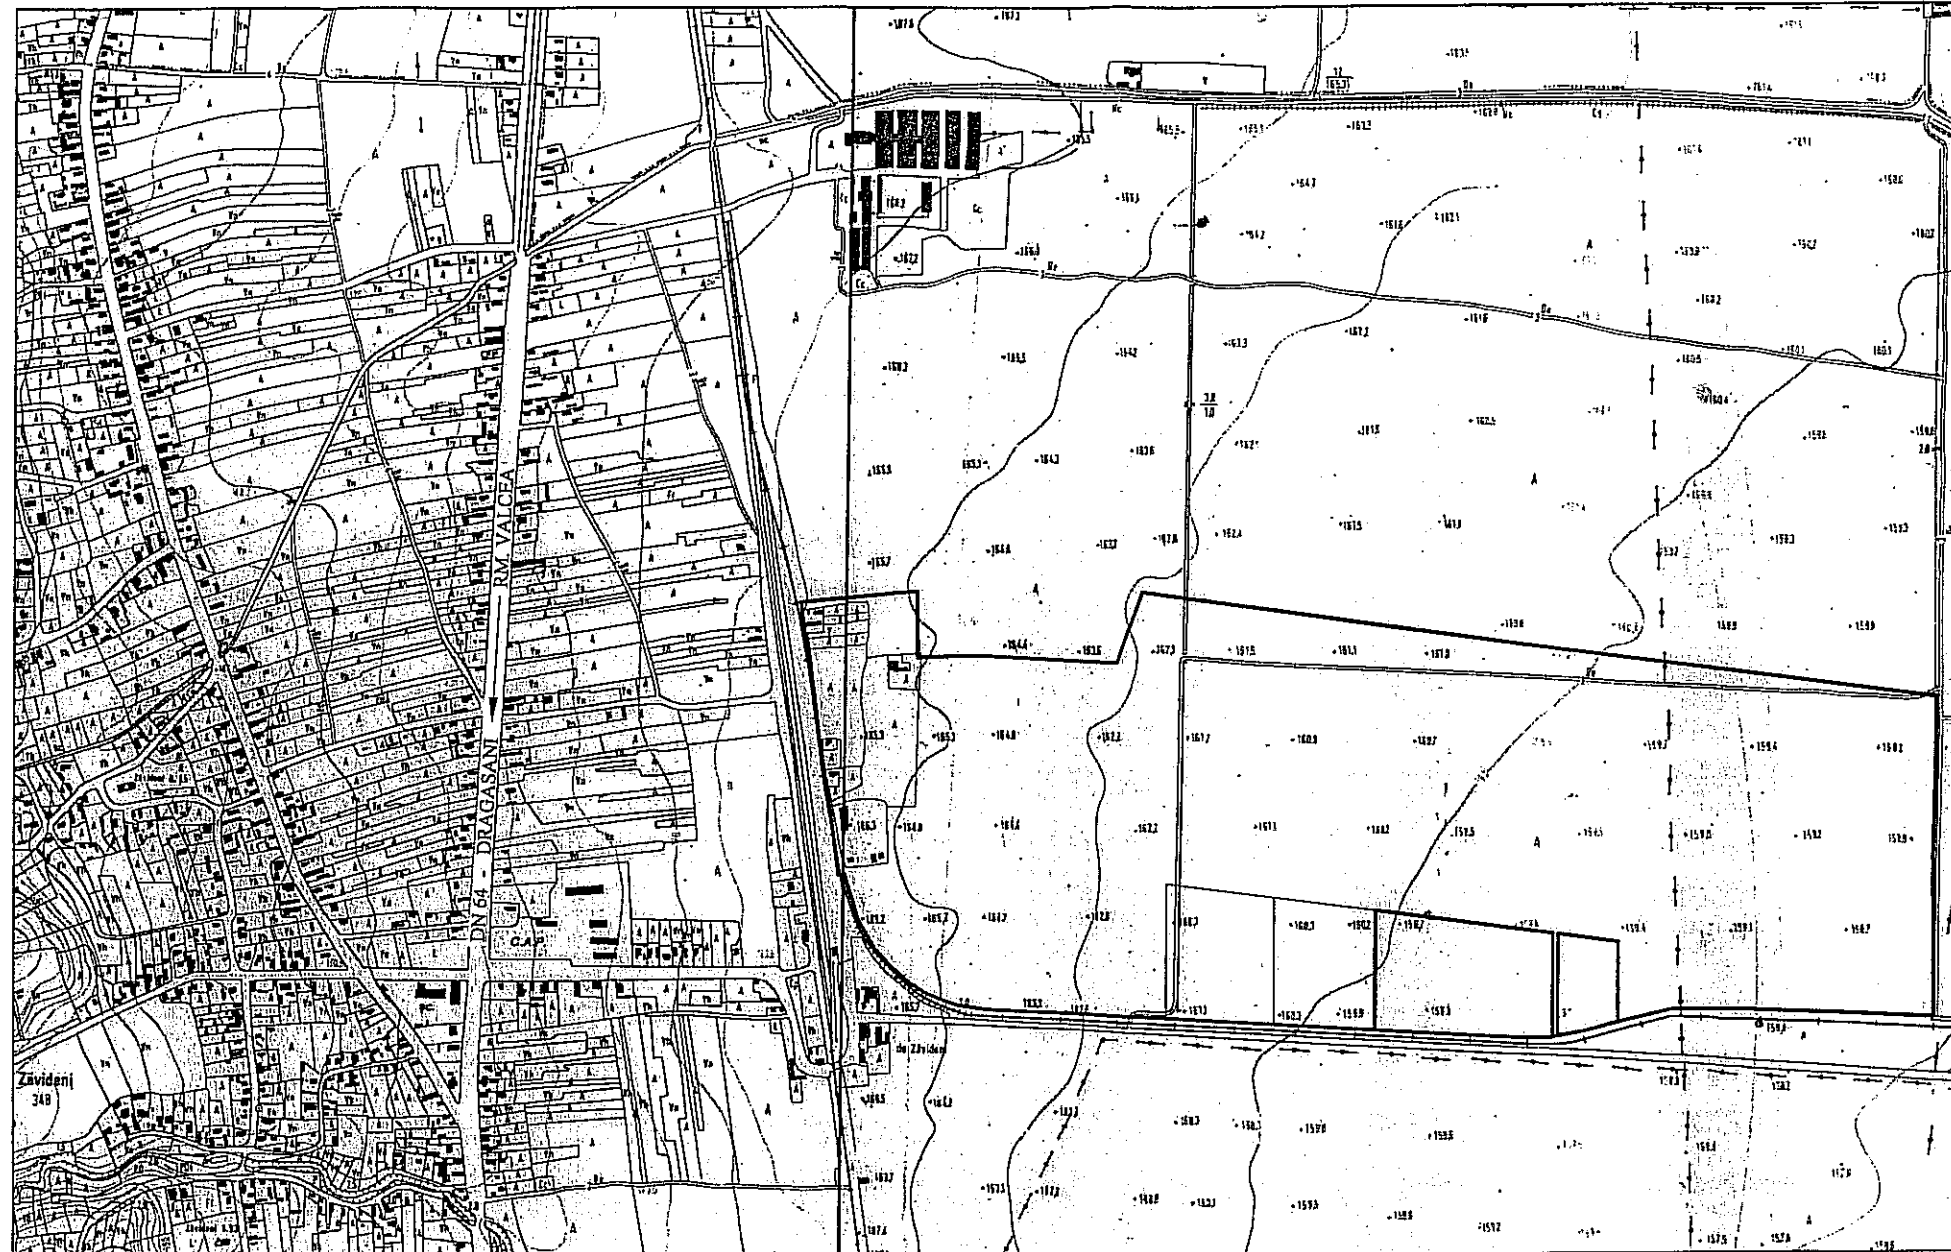


# STUDIU DE OPORTUNITATE PARC FOTOVOLTAIC S.C. GALUSOL S.R.L.

COMUNA PRUNDENI, SAT ZAVIDENI - JUD. VALCEA

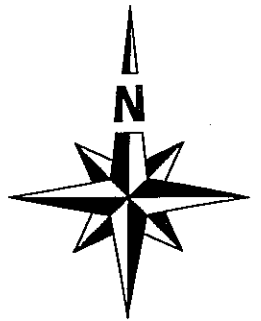

PLAN INCADRARE IN ZONA SC. 1:10 000

AMPLASAMENT STUDIAT

Expert tehnic					
Verificator tehnic atestat					
VERIFICATOR / EXPERT	NUME	SEMNATURA	CERINTA	REFERAT / EXPERTIZA NR. / DATA	
BIROU INDIVIDUAL DE ARHITECTURA ARHITECT DOINA NEGOITA CIF 24630127			<b>63</b>	Beneficiar: S.C. GALUSOL S.R.L. Mun. Rm. Valcea, Str. C. Dobrogeanu Ghica, nr. 17	Proiect nr. <b>63</b> Mart. 2013
SPECIFICATIE	NUME	SEMNATURA	Scara: 1:10 000	Titlu proiect: PARC FOTOVOLTAIC S.C. GALUSOL S.R.L. INTRODUCERE TEREN IN INTRAVILAN IN VEDEREA CONSTRUIRII UNUI PARC FOTOVOLTAIC, IMPREJMUIRE TEREN SI RACORD LA RETEAUA ELECTRICA DE DISTRIBUTIE	Faza: STUDIU OPORTUNITATE
SEF PROIECT	Arh.Doina Negoita		Data: Mart. 2013	Titlu plansa: PLAN INCADRARE IN ZONA	Plansa nr. PI 1
PROIECTANT	Arh.Doina Negoita				
DESENAT	Arh.Doina Negoita				